


S.W. 46TH AVENUE

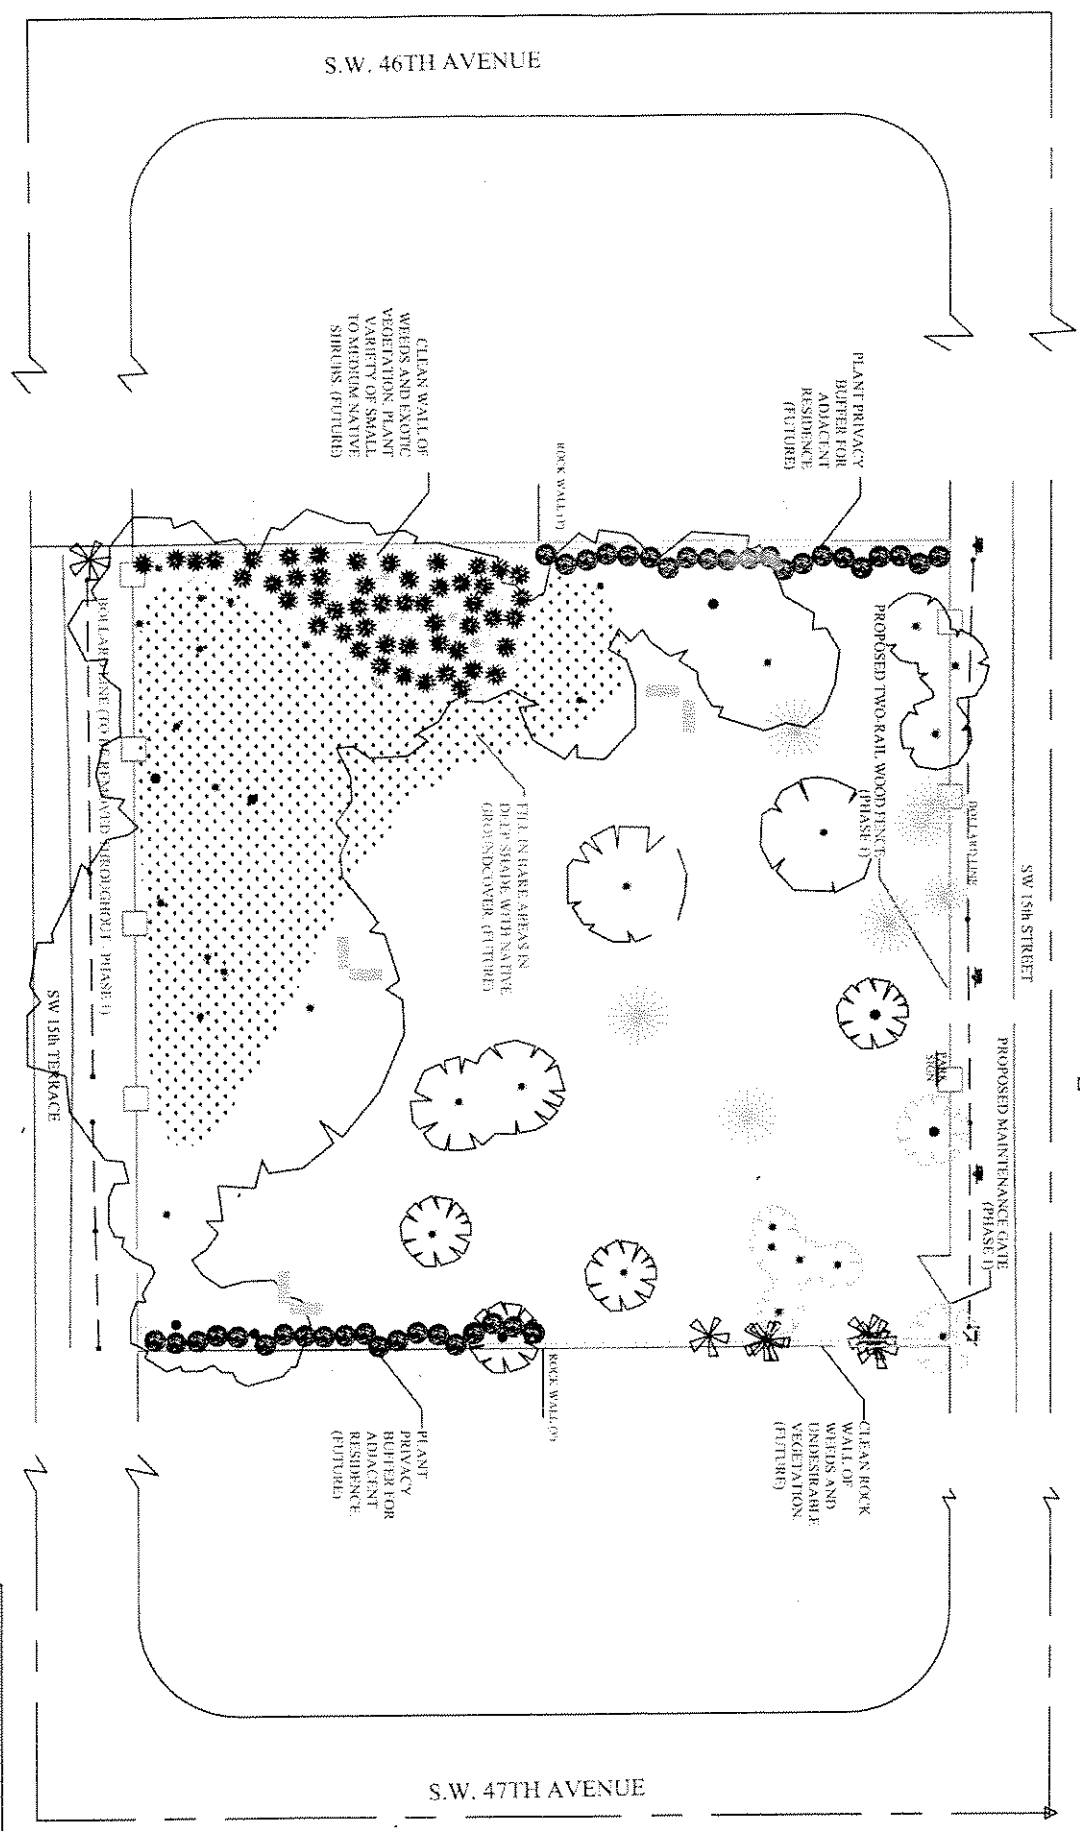

CLEAN WALL OF WEEDS AND EXOTIC VEGETATION. PLANT VARIETY OF SMALL TO MEDIUM NATIVE SHRUBS (FUTURE)

PLANT PRIVACY BUFFER FOR ADJACENT RESIDENCE (FUTURE)

PROPOSED TWO-RAIL WOOD FENCE (PHASE I)

FILE IN PART AREAS IN DIRT SHADE WITH NATIVE GROUNDCOVER (FUTURE)

PROPOSED MAINTENANCE GATE (PHASE I)

PLANT PRIVACY BUFFER FOR ADJACENT RESIDENCE (FUTURE)

CLEAN ROCK WALL OF WEEDS AND UNDESIRABLE VEGETATION (FUTURE)

S.W. 47TH AVENUE

SITE PLAN
NO SCALE



LEGEND	
	EXISTING PINE
	EXISTING TREE CANOPY
	UNPAVED SEATING (TYPICAL)